




Fribredde min. 120 mm

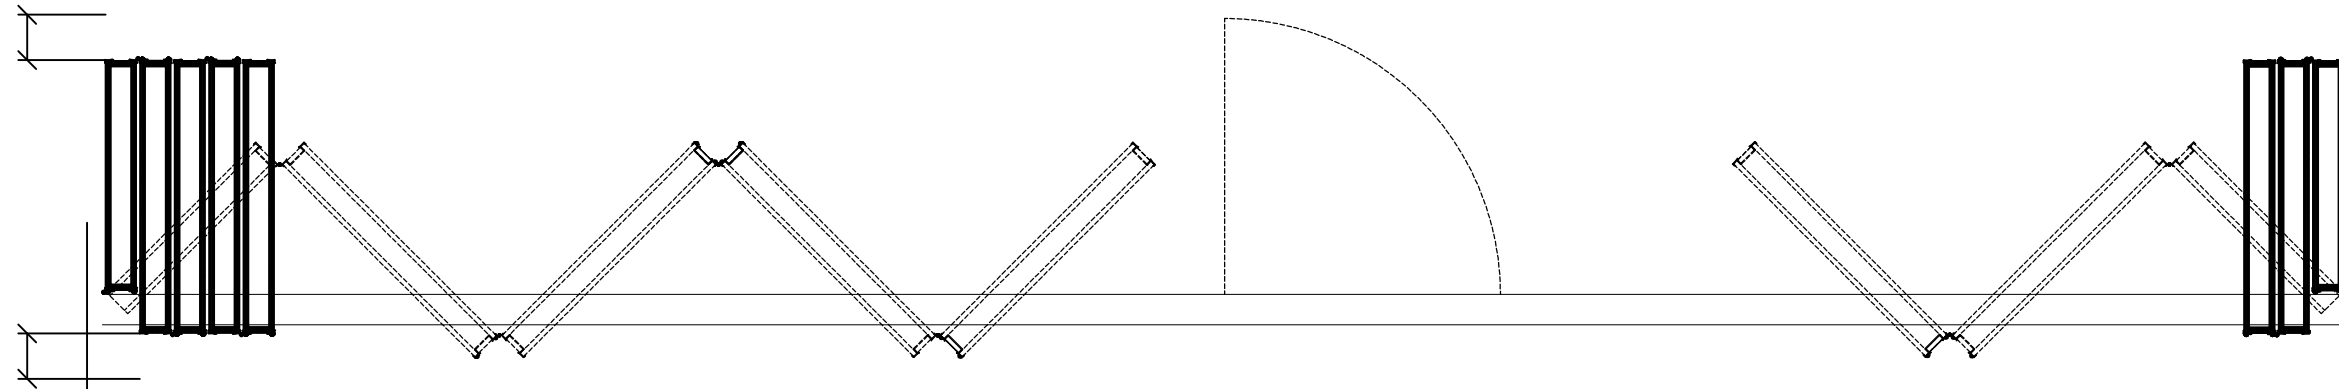

Fribredde min. 120 mm

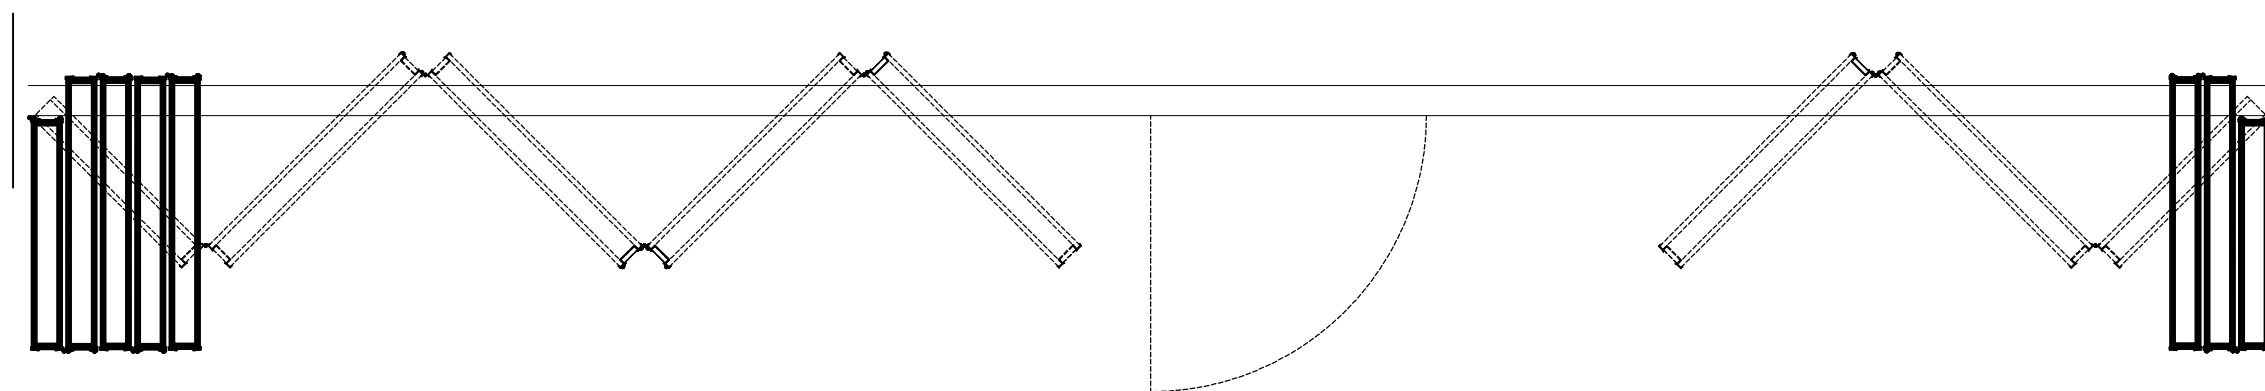

	<b>DEKO</b>	<b>Projekt/Project:</b>	
	Tlf./Tel: +45 43 55 77 11 www.deko.dk / www.deko.com	DEKO	
<b>Sags Nr./Case No.:</b> 2017-05-30-1400	<b>Emne/Subject:</b> DEKO FV 41dB - 52dB Parkerings- og gangmuligheder	<b>Dato/Date:</b> 2017-06-01	<b>Tegn. Nr. Sheet No.</b> 1/1
<b>Mål/Scale:</b> 1:20	2-fløjet foldevæg med 3 + 5 paneler	<b>Revideret/Revision:</b> 2017-06-02-V01	<b>Signatur Signature</b>